

Brief

Create a garden space for SJOG residents and staff at 140 Glenageary Road, which should reflect the following


1. Profile of residents including capacity, mobility, safety and dementia.
2. Provision of accessible social spaces
3. Provision of quiet space for retreat
4. Allowance for social activities
5. Consideration given to moderate gardening activity
6. Covered space so spaces can be used in wet weather
7. Potential for water feature

Limitations and considerations

1. Wall condition
2. Garden slope
3. Garden access for users
4. User profile
5. Scope of the proposal

Key elements of what's proposed

- Improved access through proposed french door
- New patio space
- Two small garden spaces
- Awning
- Raised planting bed
- Bench seats
- Water feature
- Lighting
- Pathways
- Bar/counter
- Planting
- New lawn

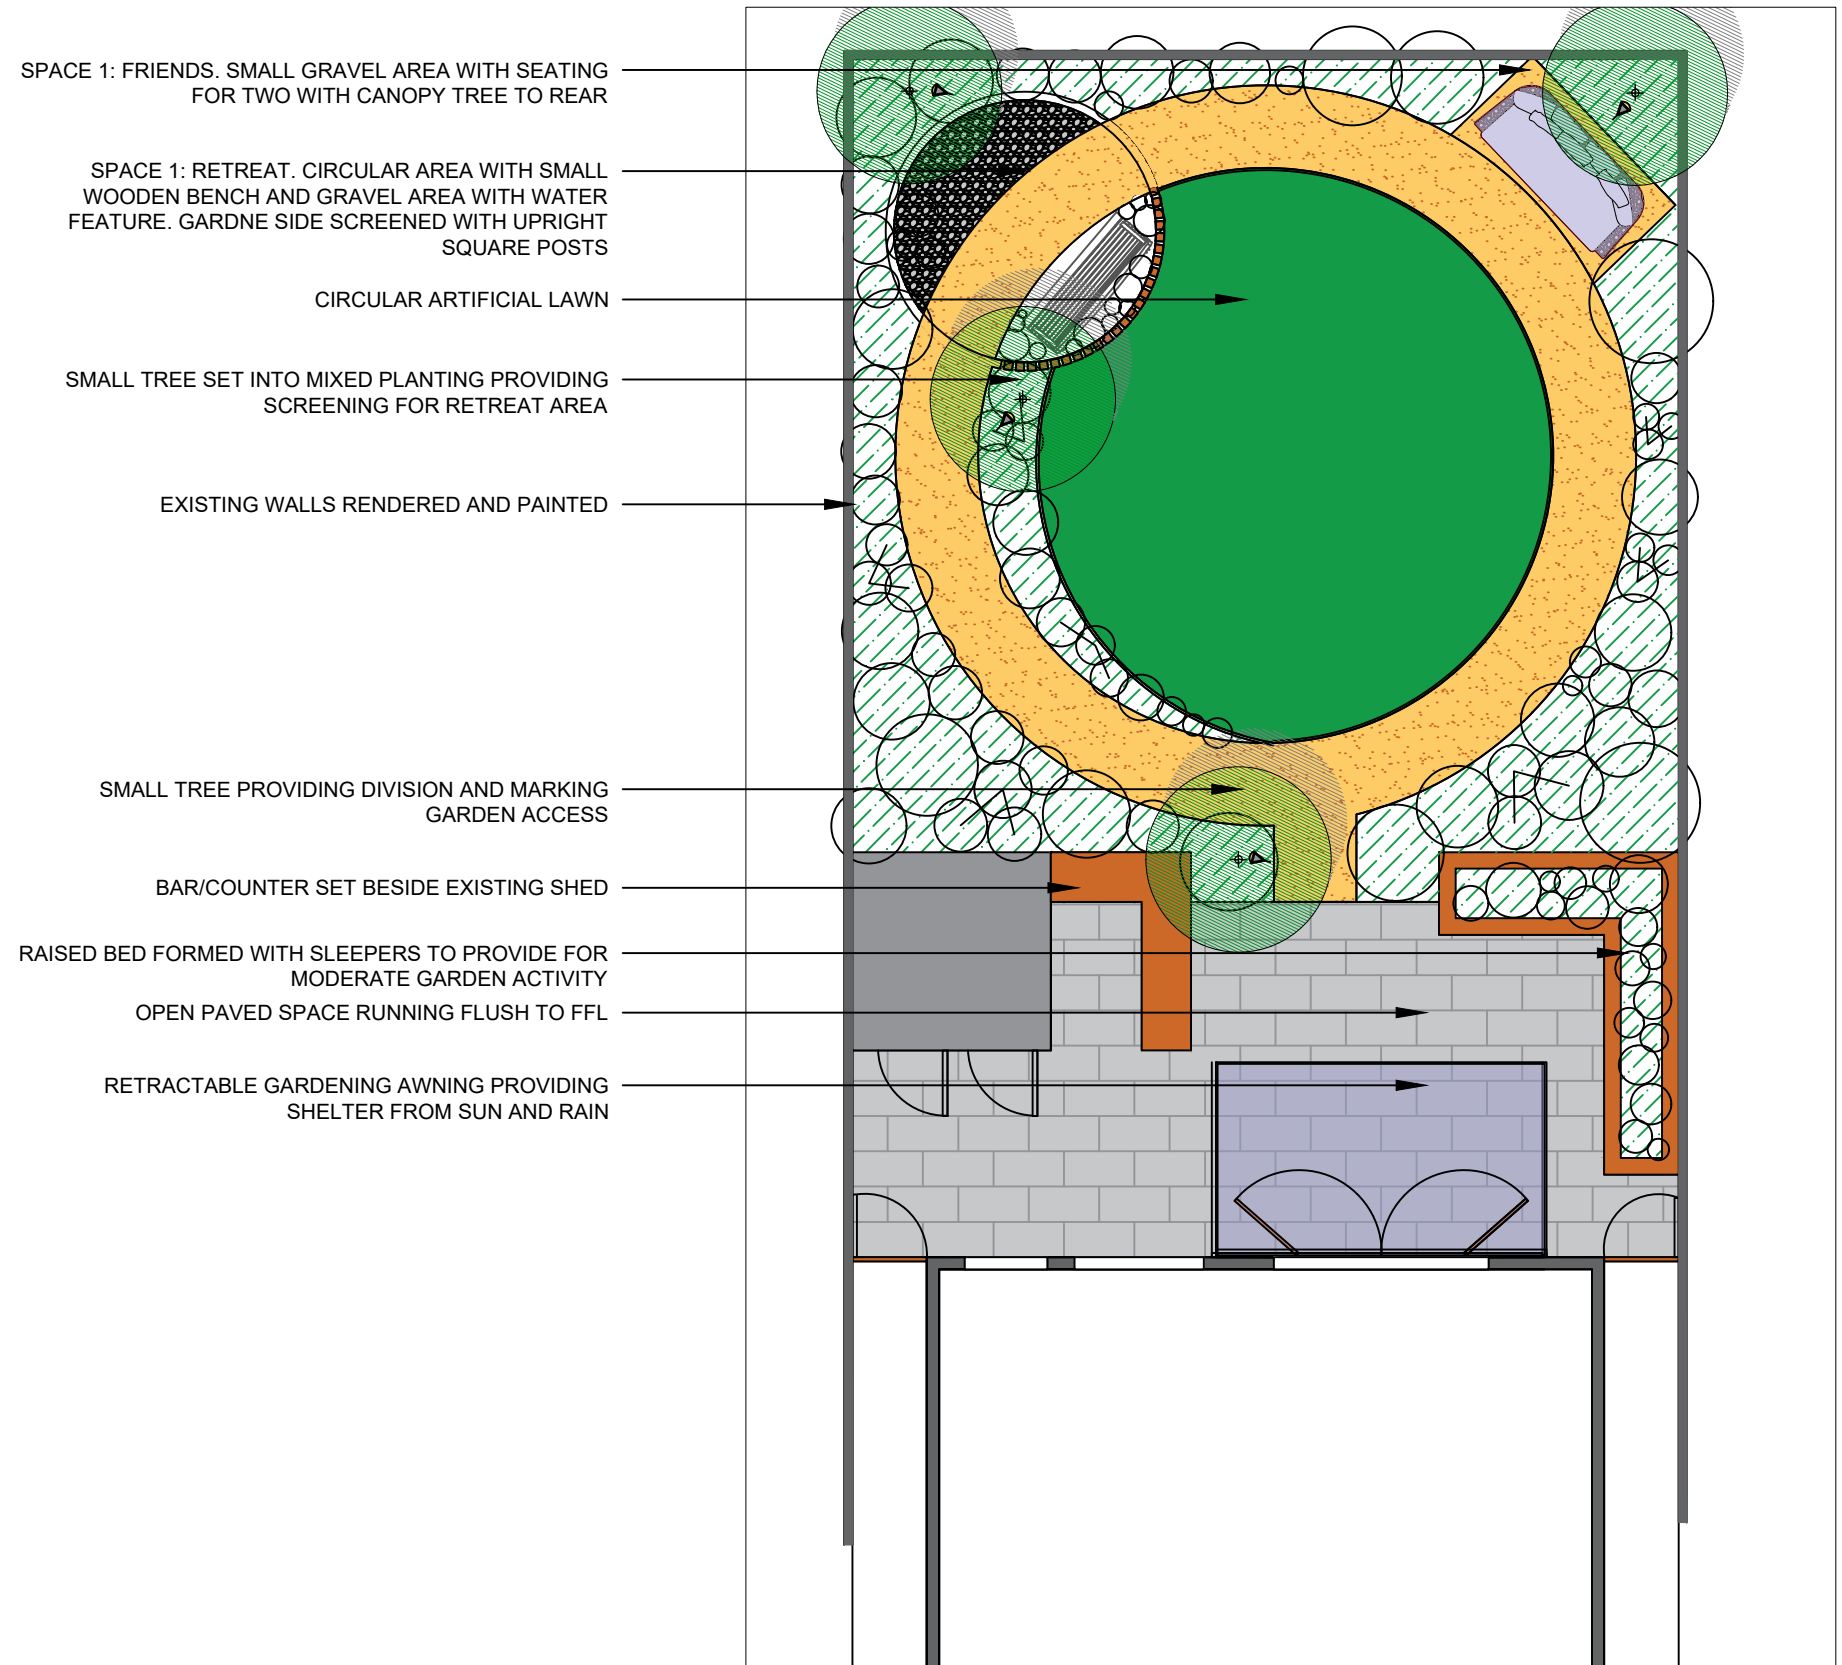

				ISSUE STATUS: DISCUSSION			
CLIENT: SJOG		WORK STAGE: OUTLINE	REVISION: 0	REG REF:			
PROJECT: 140 GLENAGEARY ROAD UPPER		DRAWING NO: 1-11 02 2022	1st ISSUE: 11 02 2022	DATE ISSUED: 11 02 2022			
DRAWING: SGOD_OUTLINE_BL_1_11022022		DRAWN BY: BL	PROJECT NO: 111022022	SCALE: 1:125	SHEET SIZE: A3	CHECKED BY: POT	